

DCOE Cross Bar Linkage (typical) duels, triples

WEBER
CARBURETORS


Distributed by
REDLINE

Available kits

99006-105 for duel carb applications

99006-106 for triple carb applications

INSTALLATION GUIDE/ LINKAGE ASSEMBLY DIAGRAM

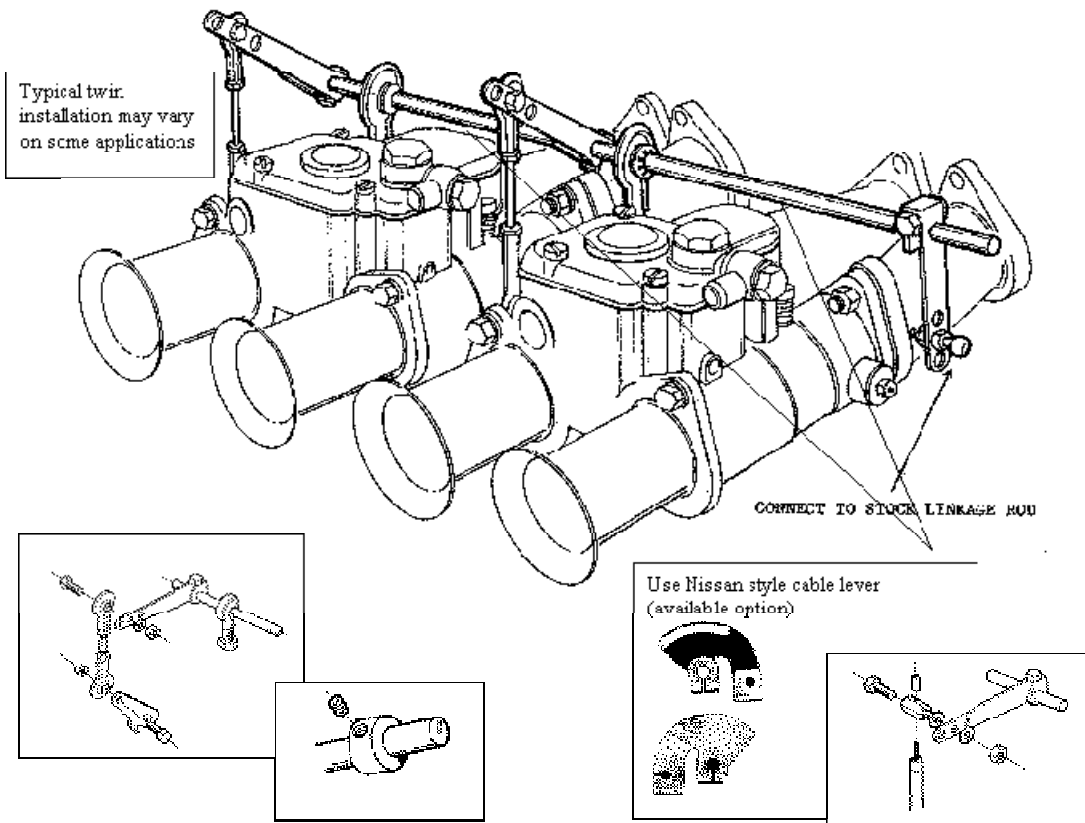

These kits are universal in nature and come with all down rods and levers for carb connection. Aircraft rod ends for both linkage support and linkage rod hook up. Also included are cable anchor connections and hardware.

Recommended with use with Redline O Ring soft mount kit 99005 145